


PLANTA BAJA

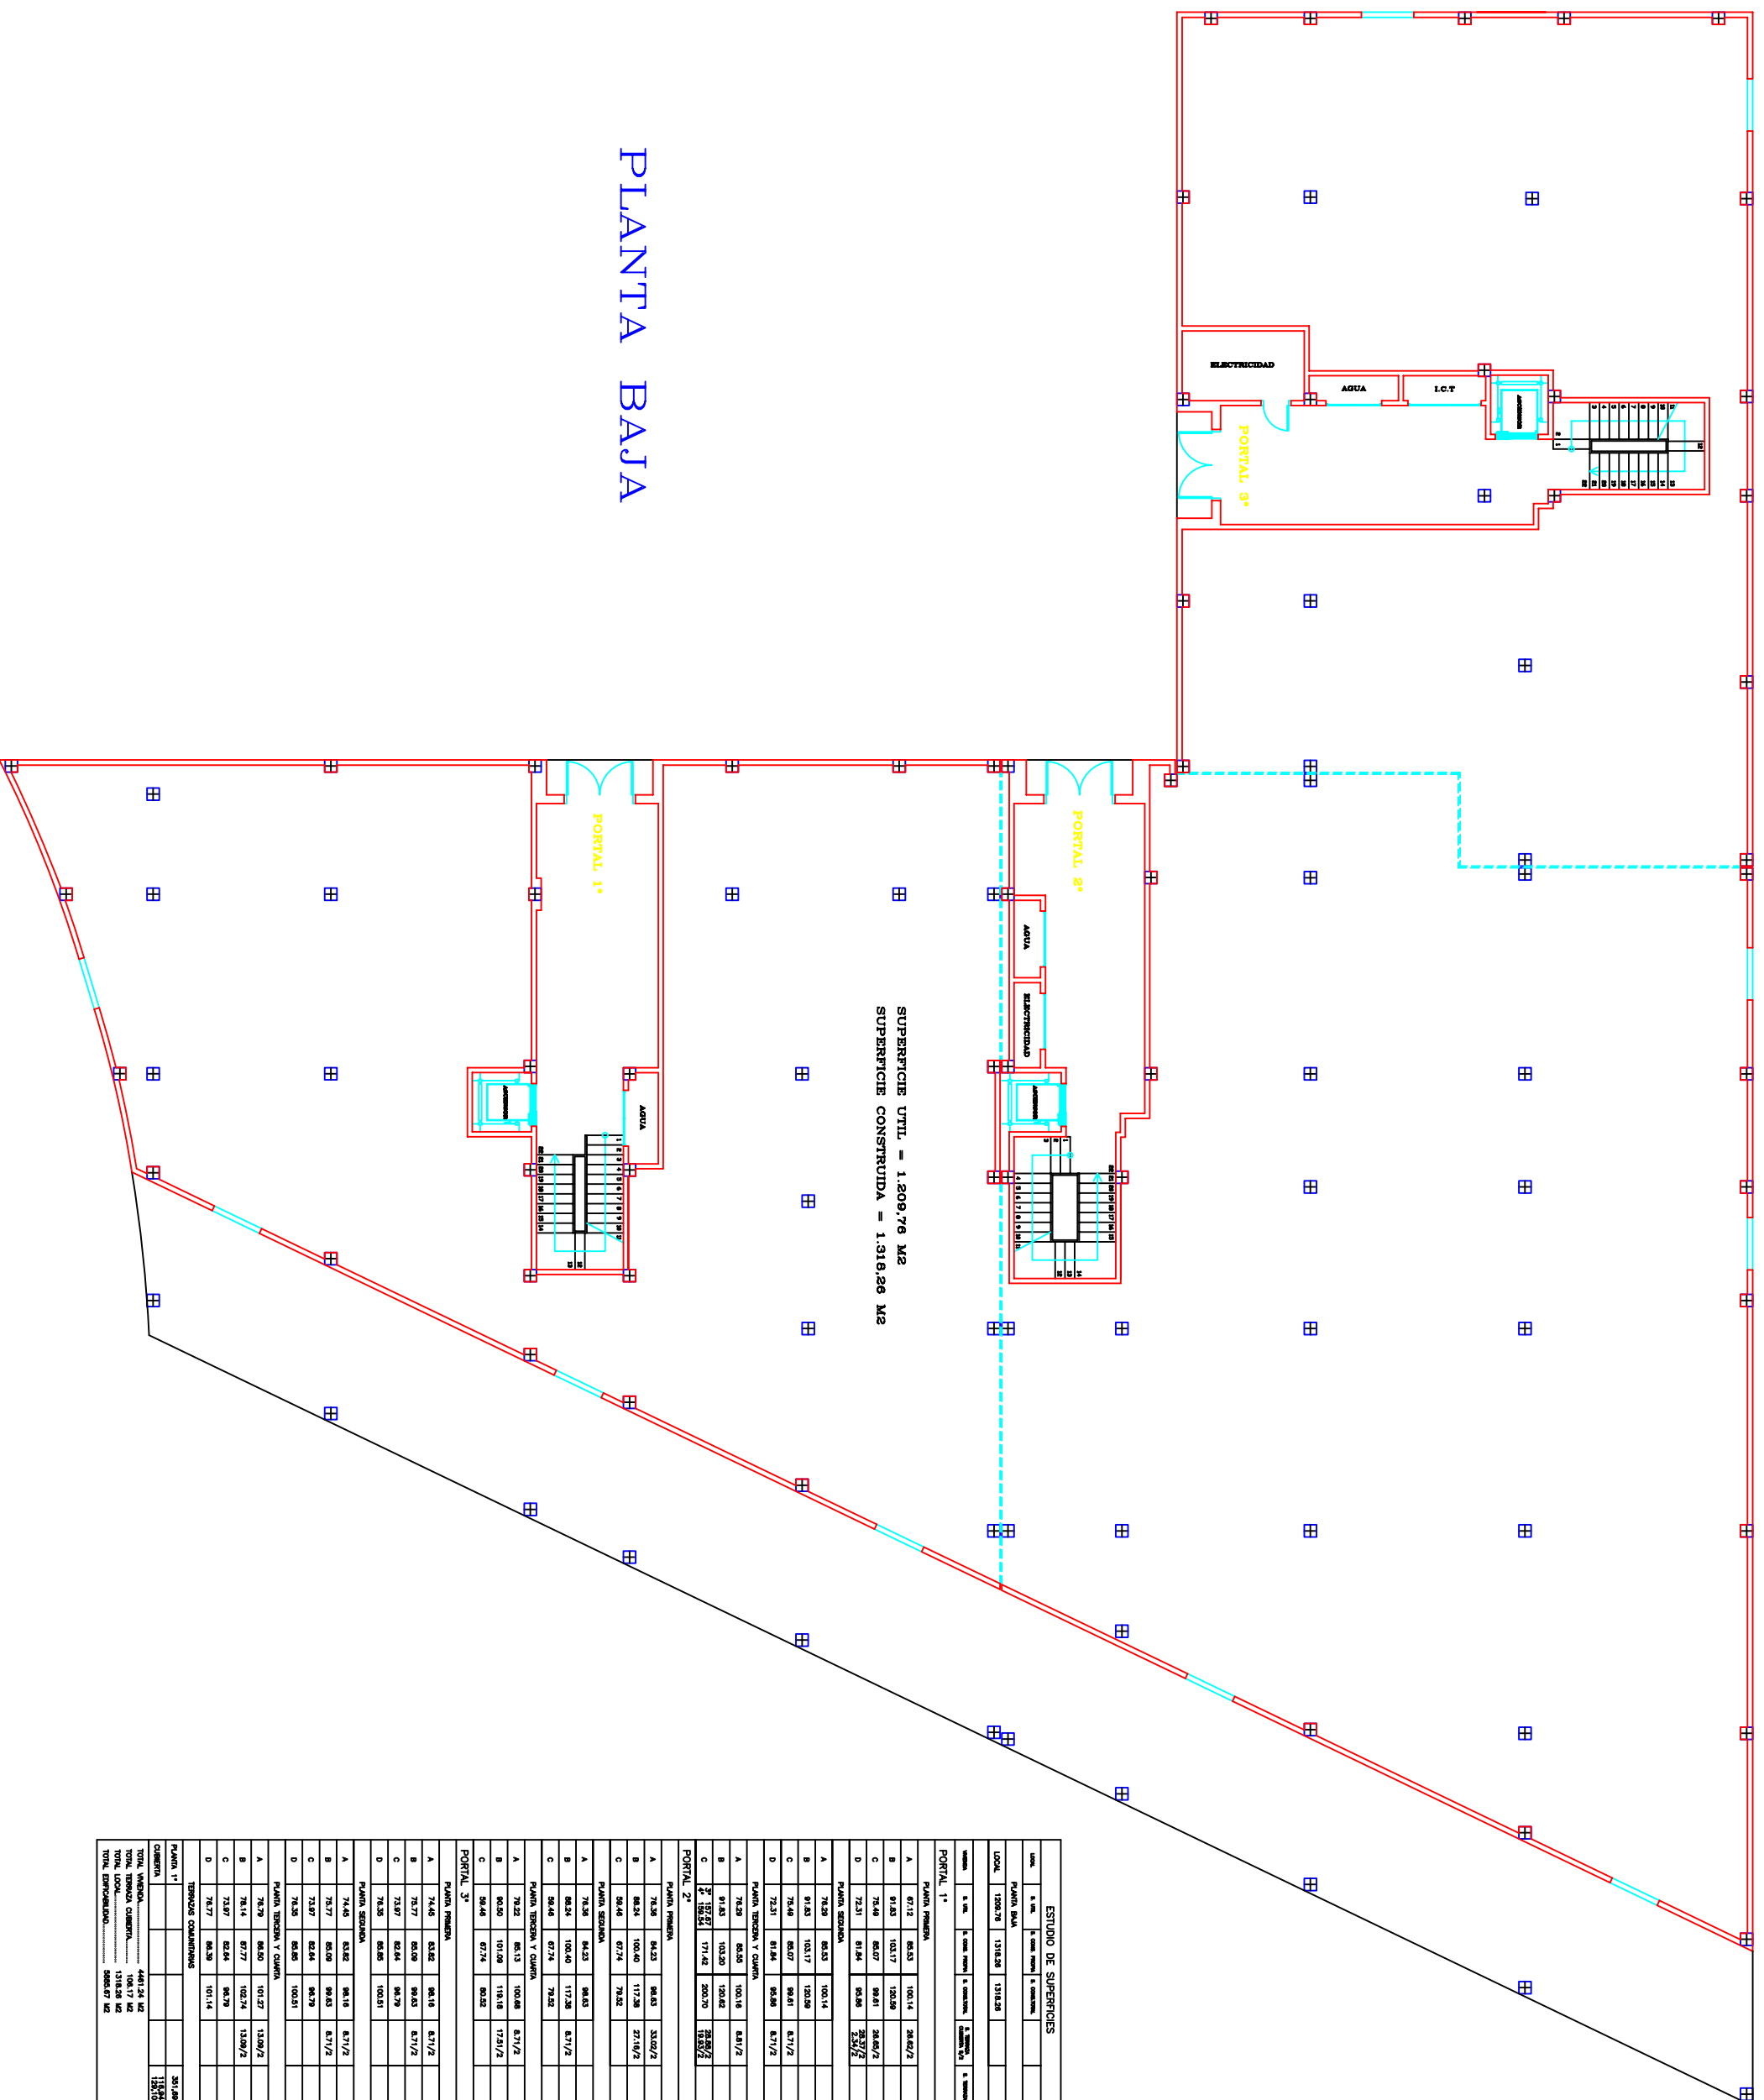

ESTUDIO DE SUPERFICIES

USO	S. VIG.	S. CONSTR.	S. CONSTR. Y OBRAS	S. CONSTR. Y OBRAS	S. CONSTR.
PLANTA BAJA					
LOCAL	1208,76	1318,28	1318,28		
PORTAL 1°					
PLANTA PRIMERA					
A	67,12	66,53	100,14	26,62/2	
B	91,83	103,17	150,09		
C	75,48	68,07	98,81	24,80/2	
D	72,31	81,94	98,80	25,37/2	
PLANTA SEGUNDA					
A	78,29	66,53	100,14		
B	91,83	103,17	150,09	8,71/2	
C	75,48	68,07	98,81	8,71/2	
D	72,31	81,94	98,80	8,71/2	
PLANTA TERCERA Y CUARTA					
A	78,29	66,53	100,14	8,81/2	
B	91,83	103,17	150,09		
C	75,48	68,07	98,81	18,80/2	
D	72,31	81,94	98,80	18,80/2	
PORTAL 2°					
PLANTA PRIMERA					
A	78,28	64,52	66,83	33,02/2	
B	66,24	100,40	117,28	27,18/2	
C	58,46	67,74	78,32		
PLANTA SEGUNDA					
A	78,28	64,52	66,83		
B	66,24	100,40	117,28	8,71/2	
C	58,46	67,74	78,32		
PLANTA TERCERA Y CUARTA					
A	78,28	66,13	100,08	8,71/2	
B	60,50	101,08	118,18	12,81/2	
C	58,46	67,74	60,83		
PORTAL 3°					
PLANTA PRIMERA					
A	74,40	83,82	96,18	8,71/2	
B	73,27	65,09	98,83	8,71/2	
C	73,87	62,84	66,79		
D	78,28	68,88	100,83		
PLANTA SEGUNDA					
A	74,40	83,82	96,18	8,71/2	
B	73,27	65,09	98,83	8,71/2	
C	73,87	62,84	66,79		
D	78,28	68,88	100,83		
PLANTA TERCERA Y CUARTA					
A	78,29	66,50	101,27	13,80/2	
B	78,14	67,77	102,24	13,80/2	
C	73,87	62,84	66,79		
D	78,27	66,38	101,14		
TERRAZAS COMUNITARIAS					
PLANTA 1°				30,140	
CUBERTOS				13,800	
TOTAL SUPERFICIE	4481,24 M ²				138,10
TOTAL SUPERFICIE CONSTRUIDA	1061,77 M ²				
TOTAL LOCAL	1318,28 M ²				
TOTAL EMPARCAMIENTO	5862,67 M ²				